




EAST AVENUE CONCEPTUAL ALTERNATIVES

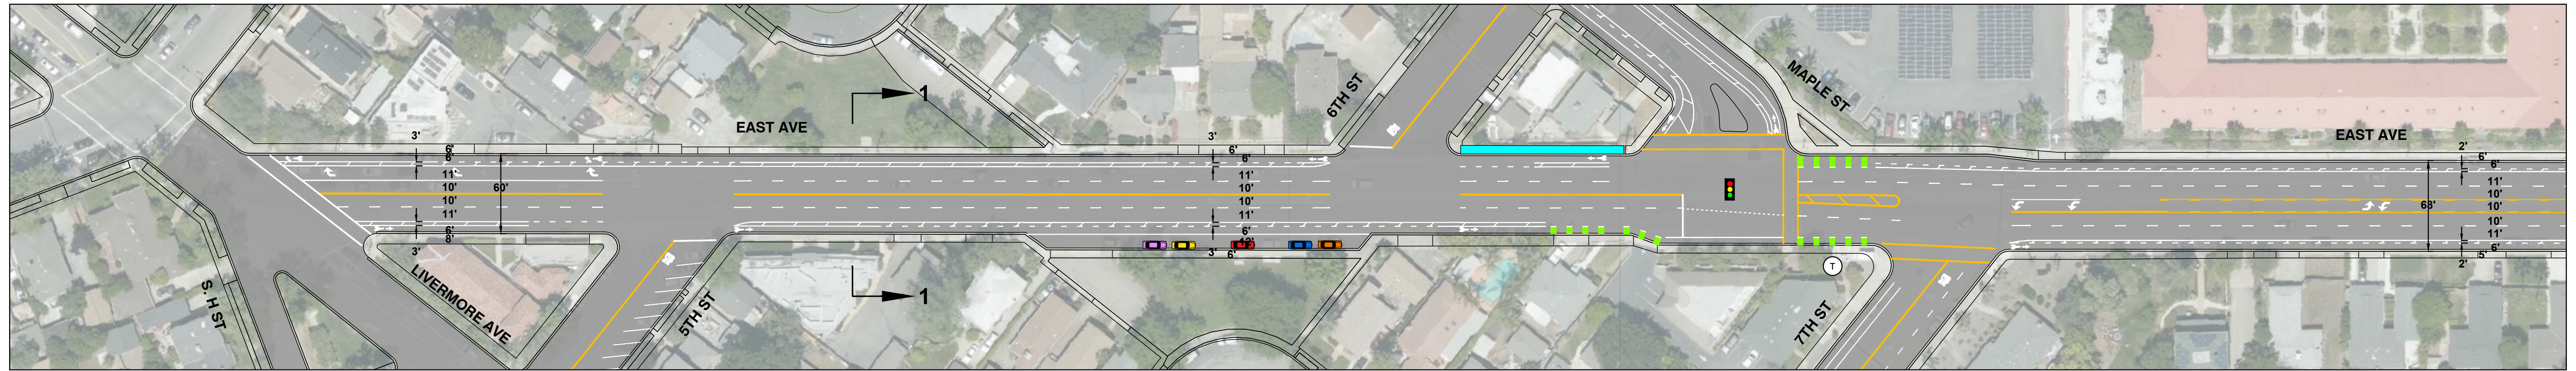

ALTERNATIVE 1

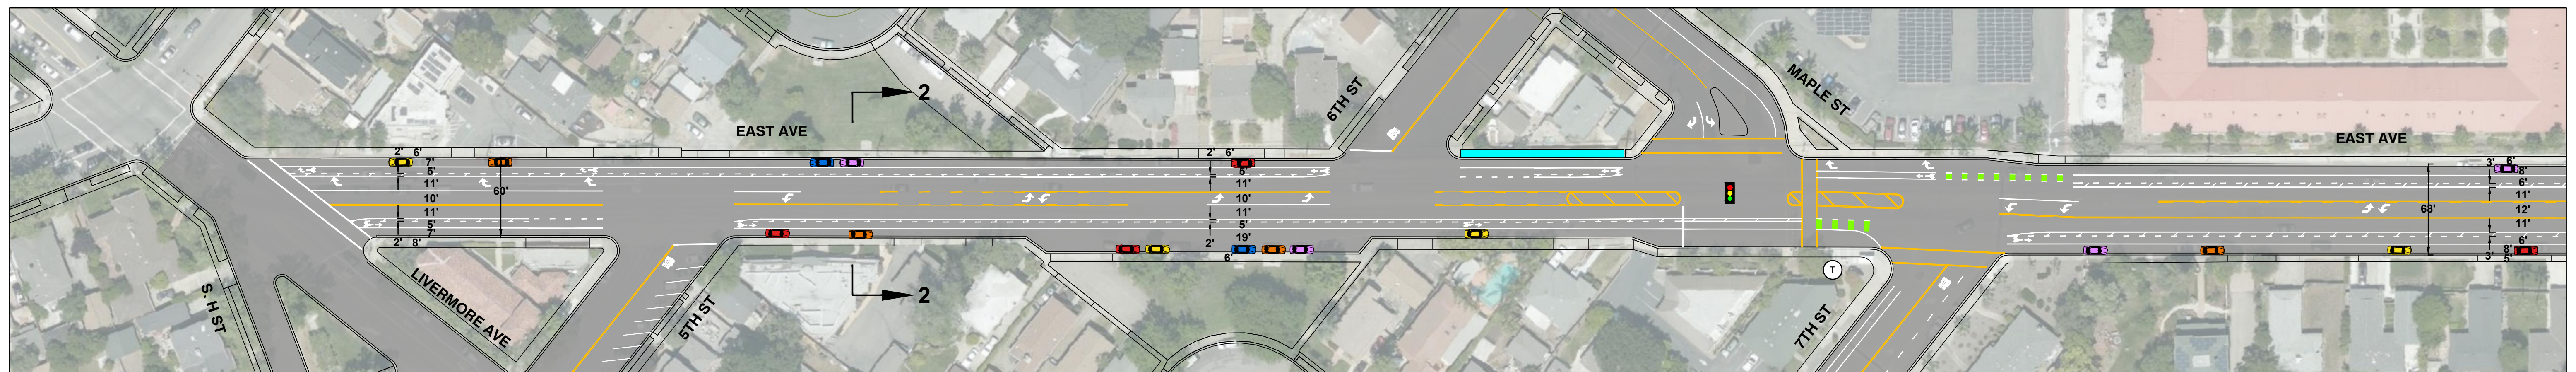

ALTERNATIVE 2

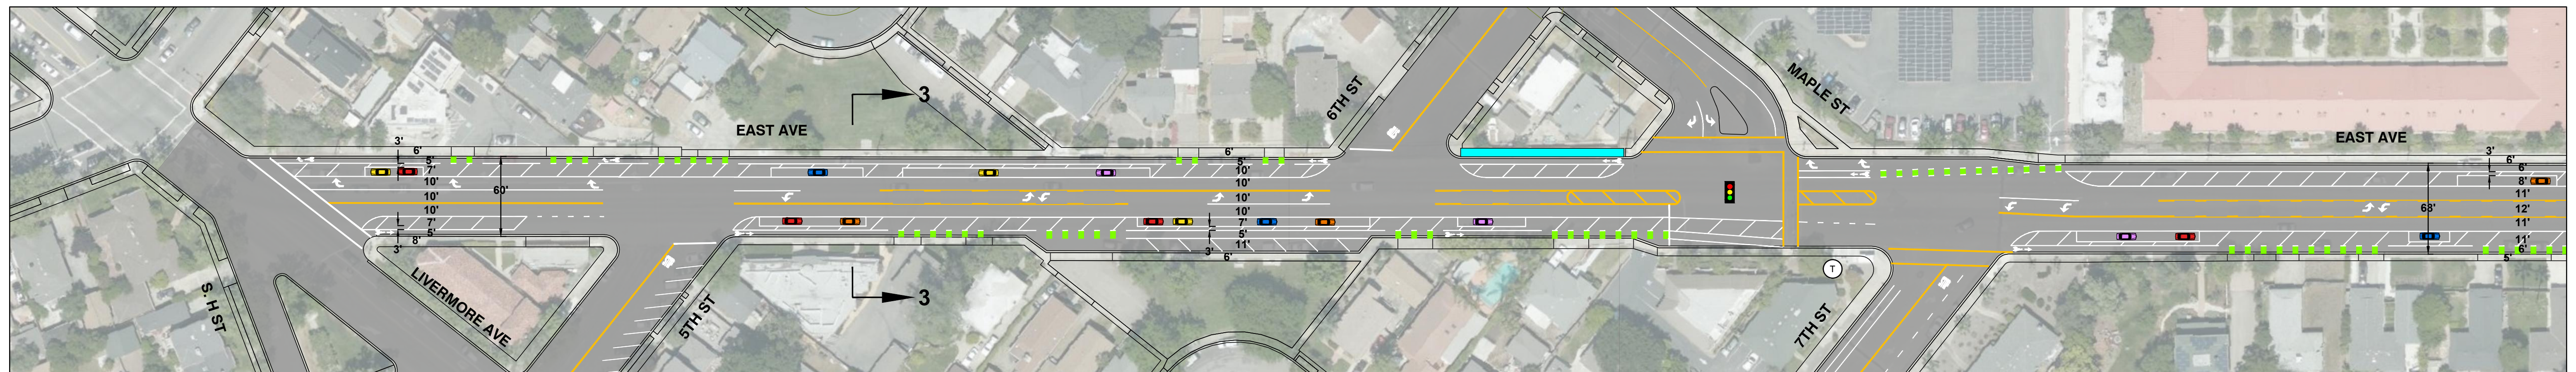


ALTERNATIVE 3


Legend

(T) Transit (Bus) Stop


New Sidewalk/Bulbout/Corner Island Concrete Installation

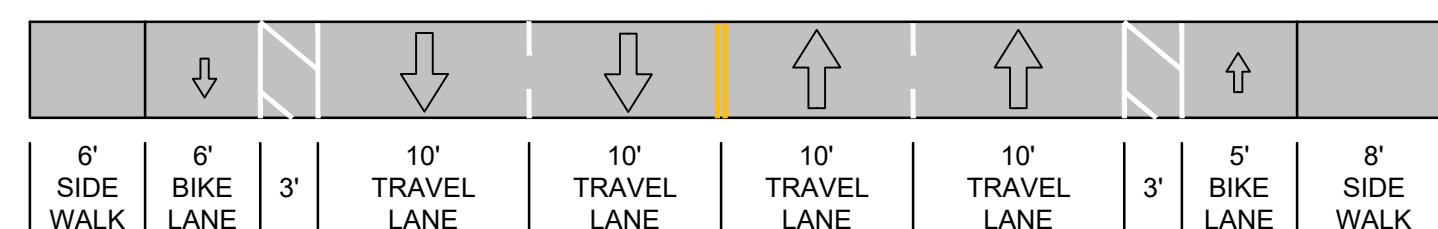


ALTERNATIVE 1

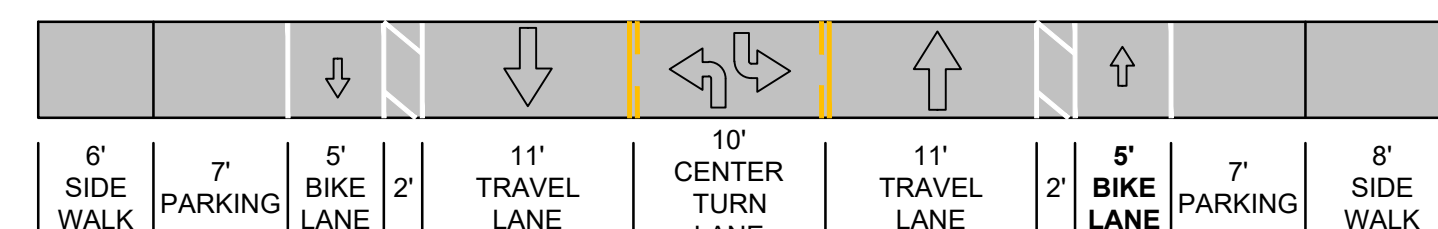


ALTERNATIVE 2

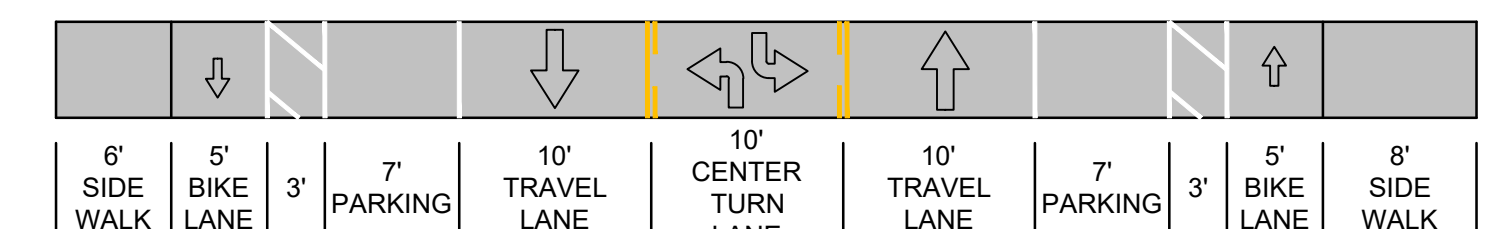


ALTERNATIVE 3

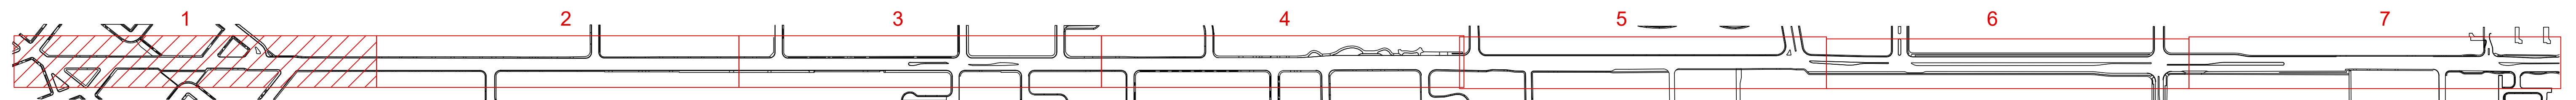


KEY MAP

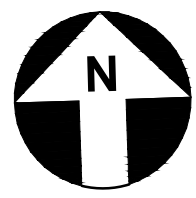


EAST AVENUE CONCEPTUAL ALTERNATIVES

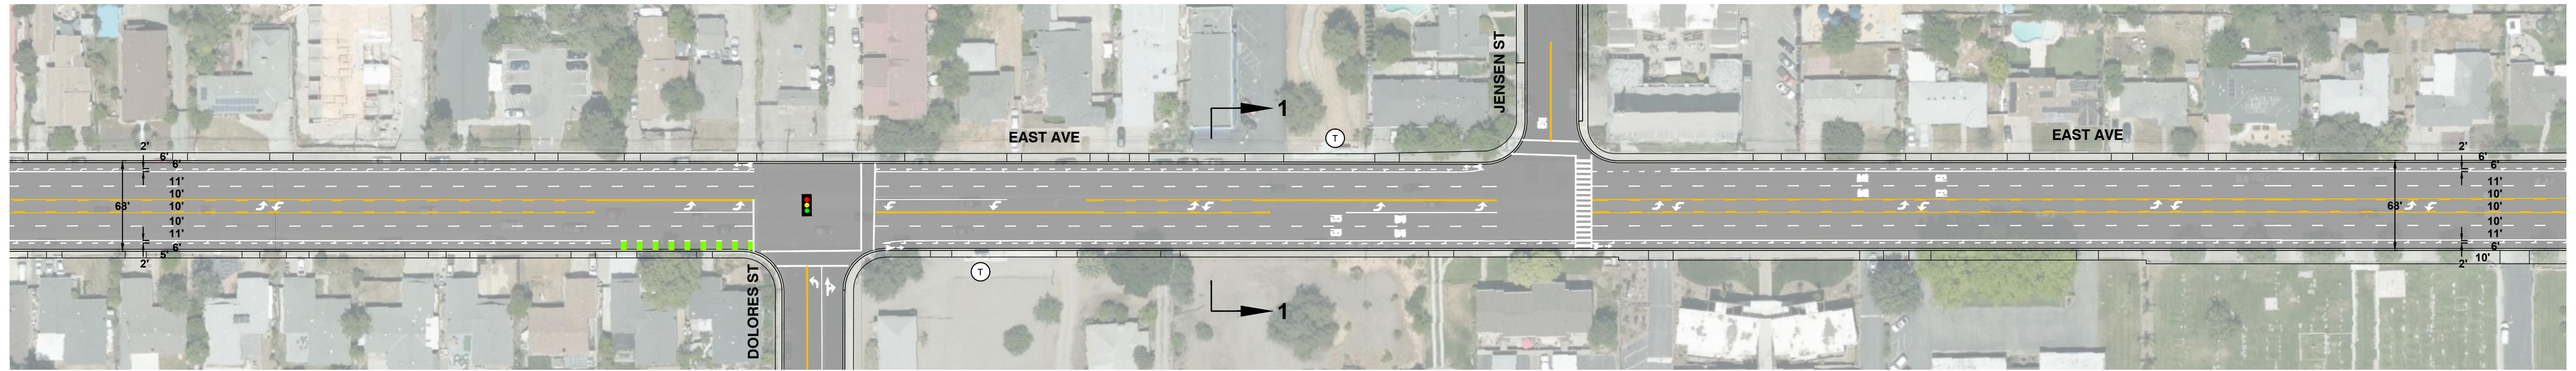

ALTERNATIVE 1

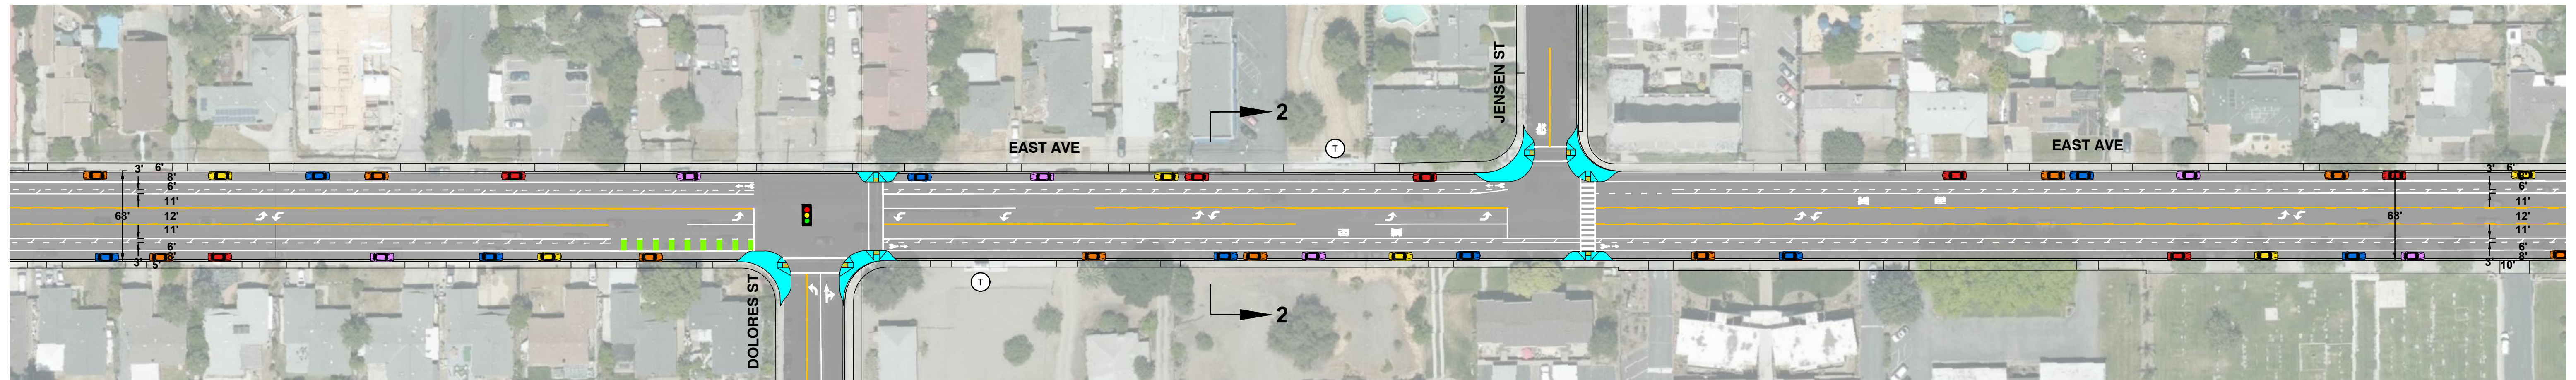

ALTERNATIVE 2

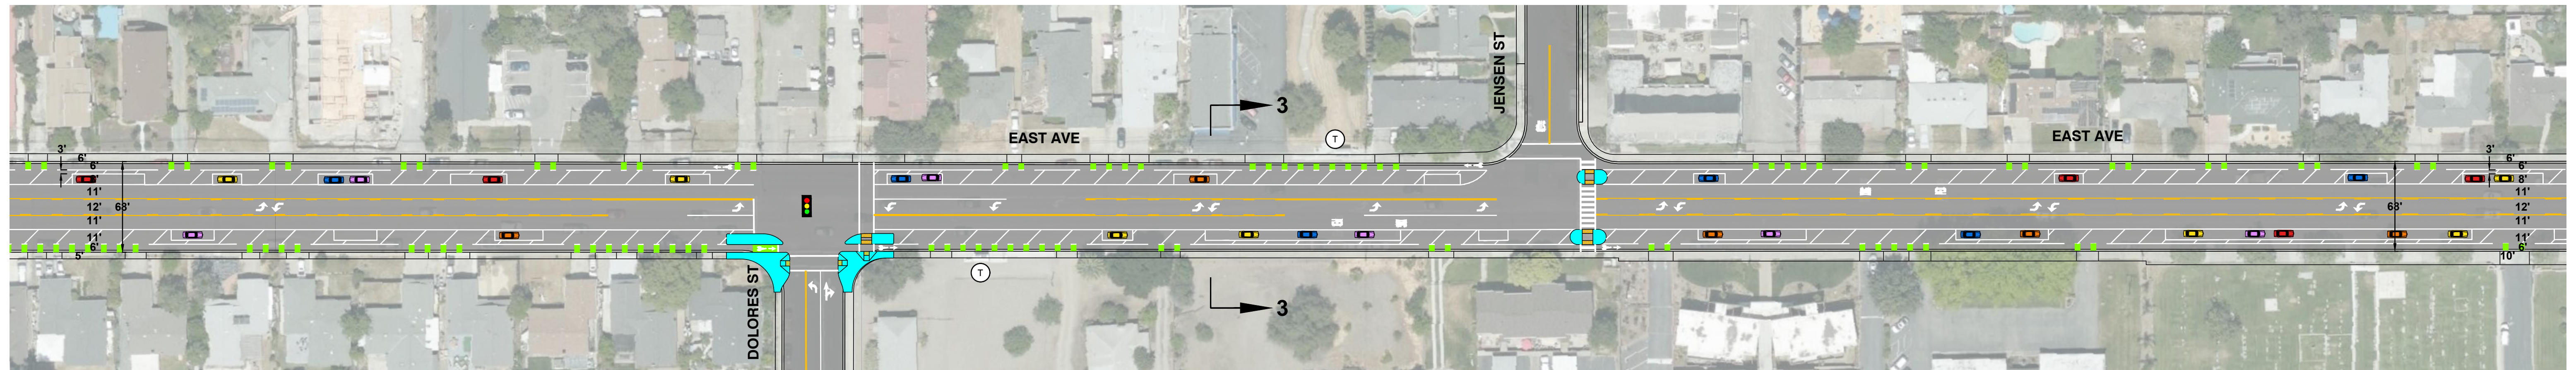


ALTERNATIVE 3


Legend

⊙ Transit (Bus) Stop


■ New Sidewalk/Bulbout/Corner Island Concrete Installation

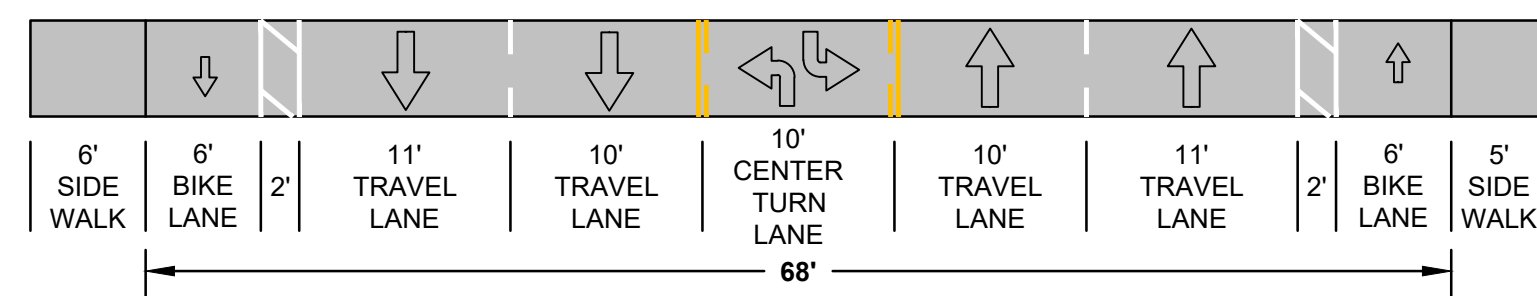


ALTERNATIVE 1

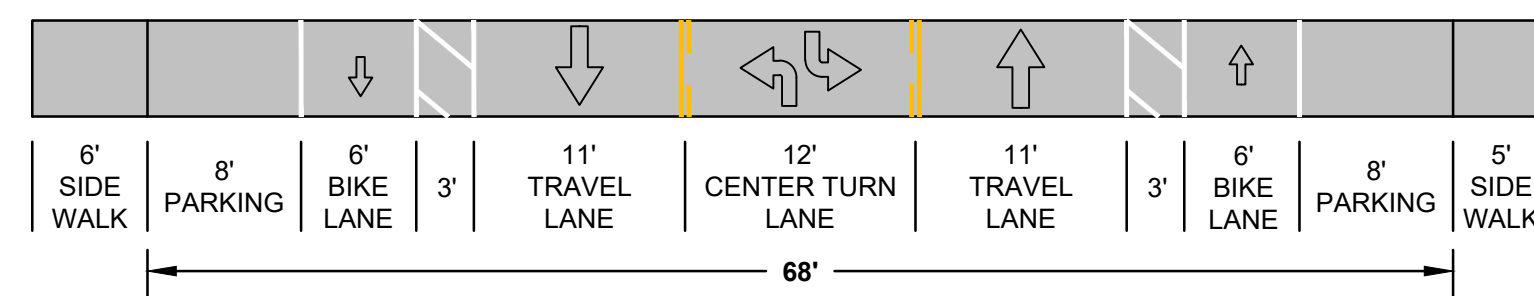


ALTERNATIVE 2

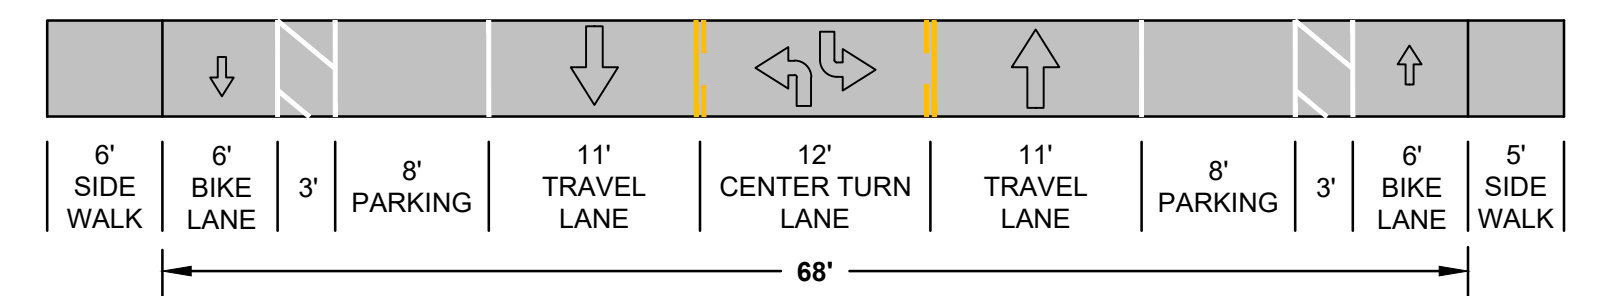


ALTERNATIVE 3

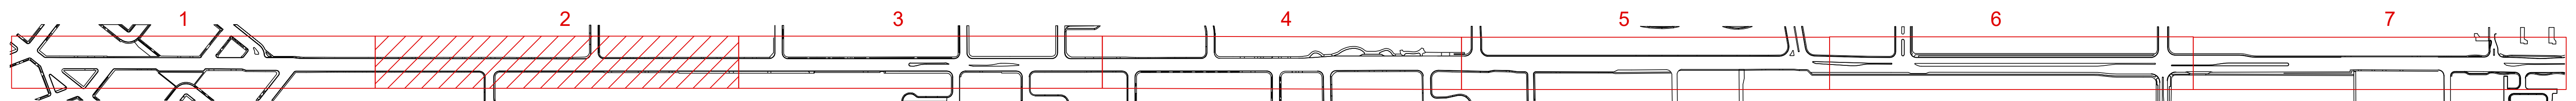


KEY MAP

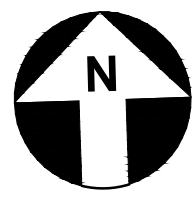


EAST AVENUE CONCEPTUAL ALTERNATIVES

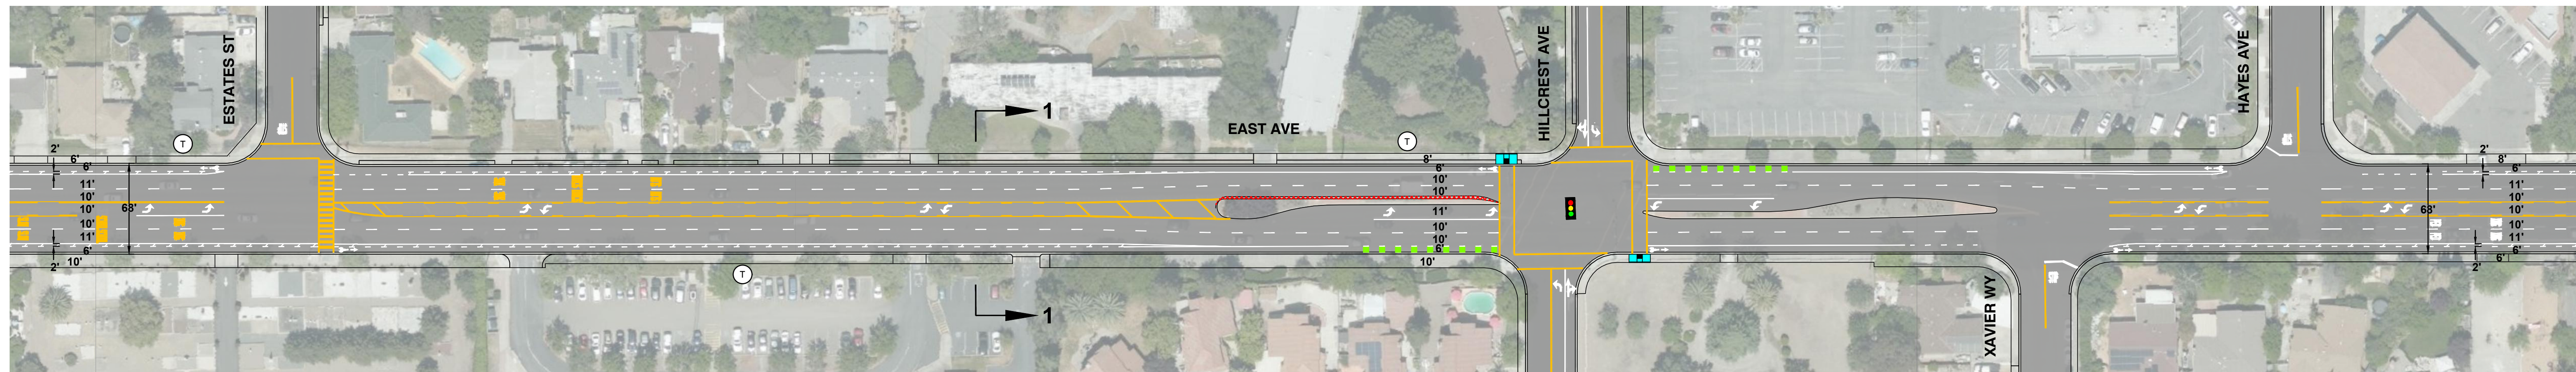

ALTERNATIVE 1

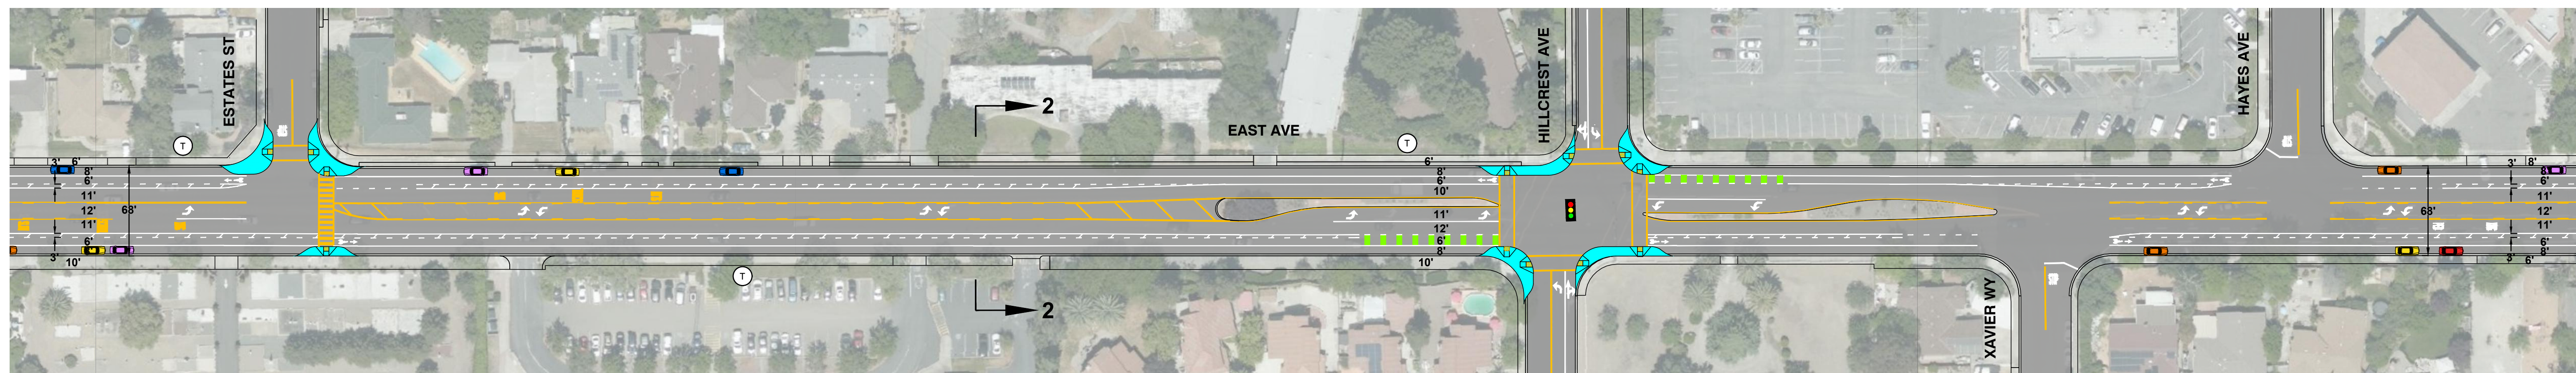




ALTERNATIVE 2

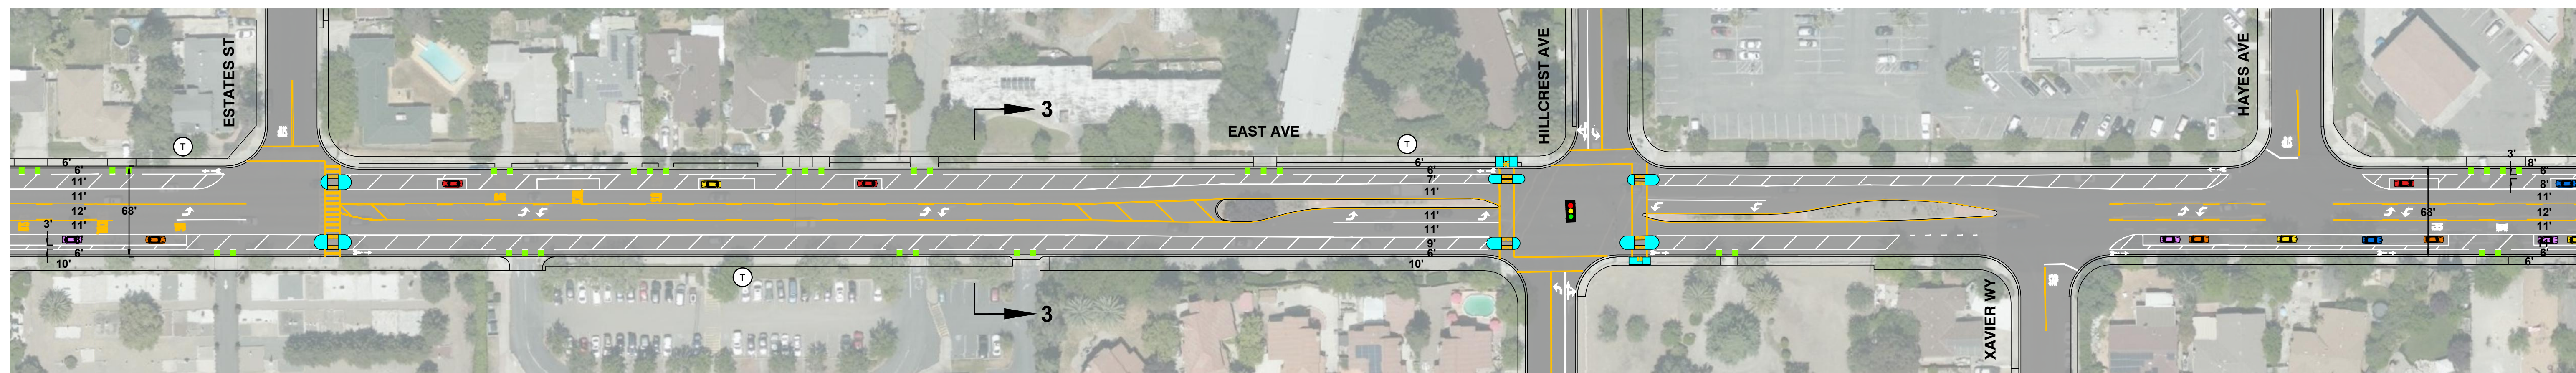

ALTERNATIVE 3

Legend


- Transit (Bus) Stop
- New Sidewalk/Bulbout/Corner Island Concrete Installation
- Remove existing median for new lane geometry

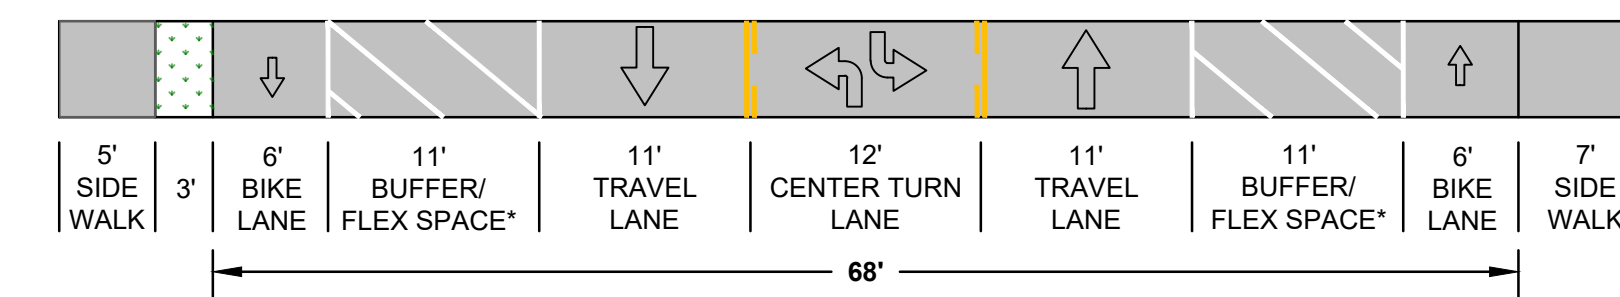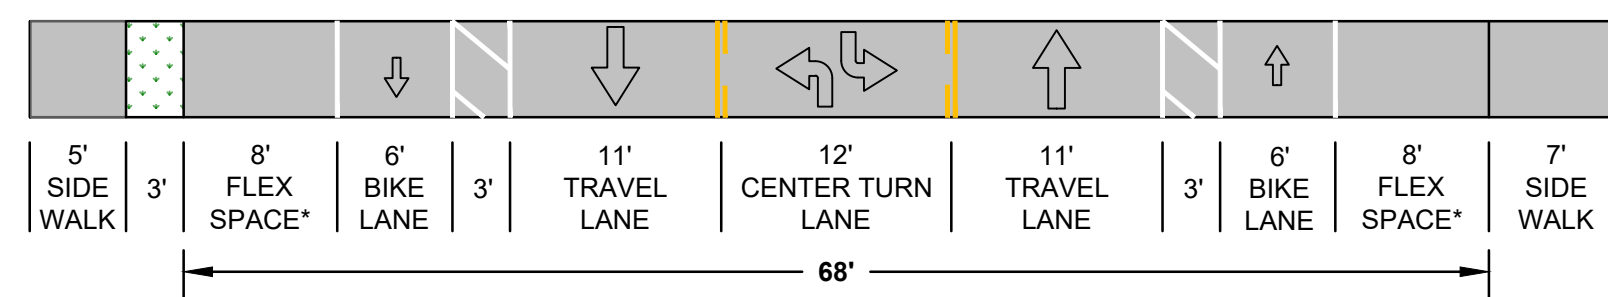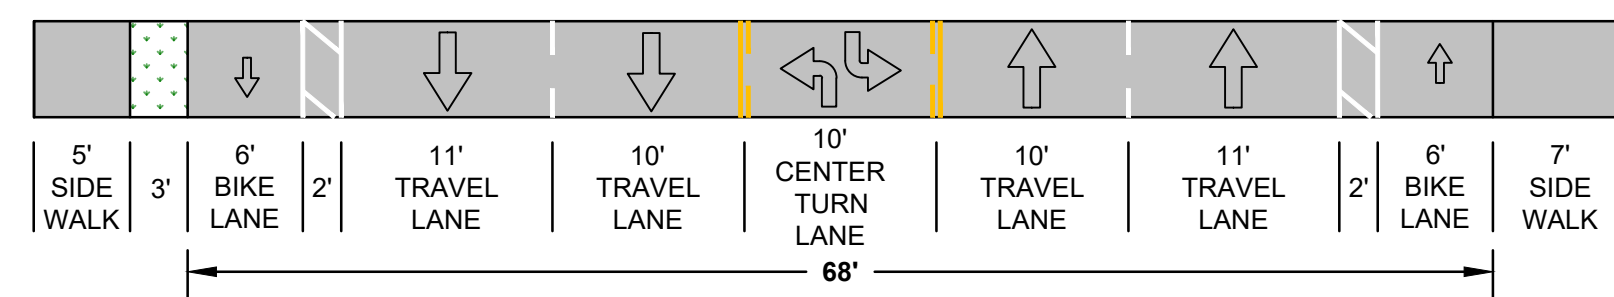


ALTERNATIVE 1

ALTERNATIVE 2

ALTERNATIVE 3

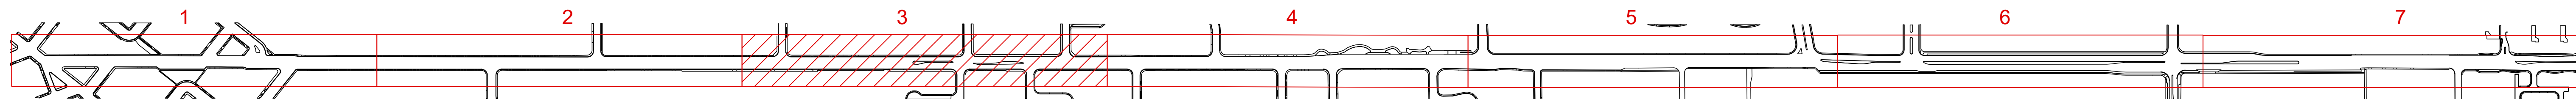


KEY MAP

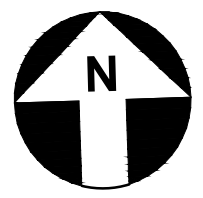


Legend

T = Transit(Bus) Stop


EAST AVENUE CONCEPTUAL ALTERNATIVES

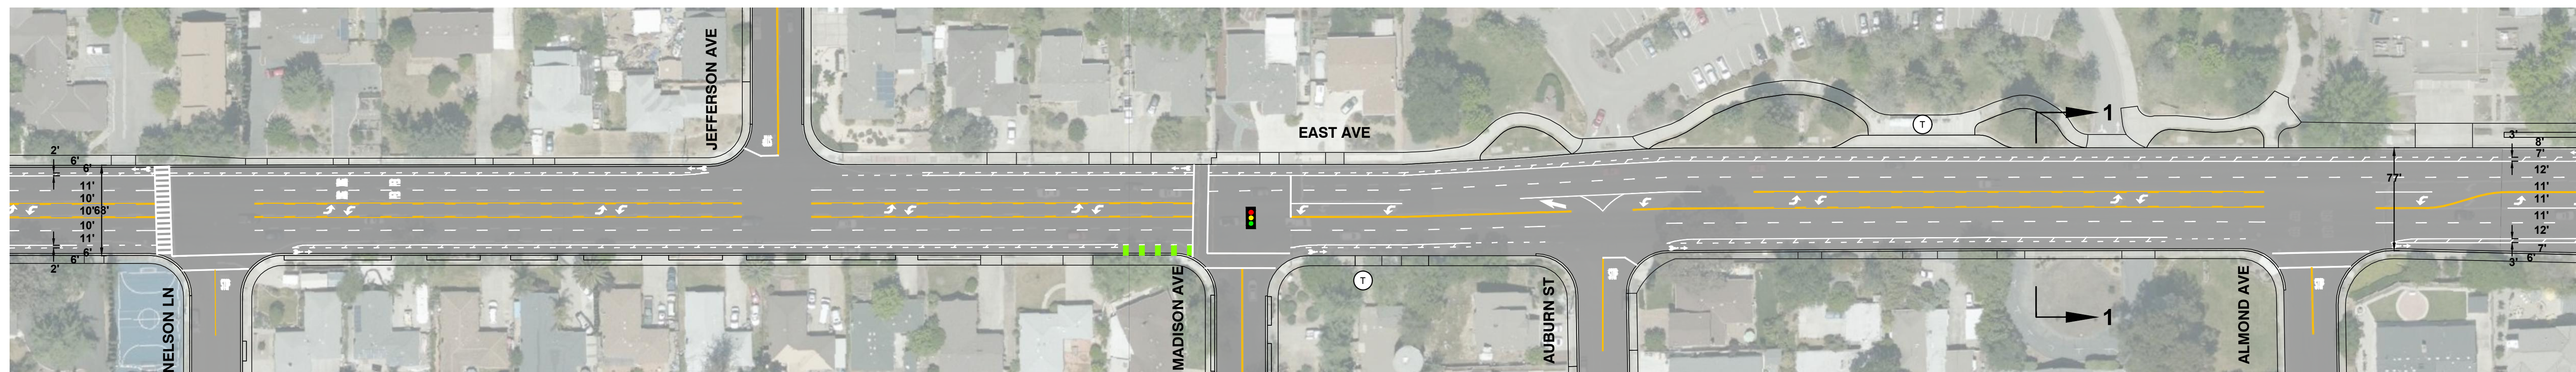

ALTERNATIVE 1

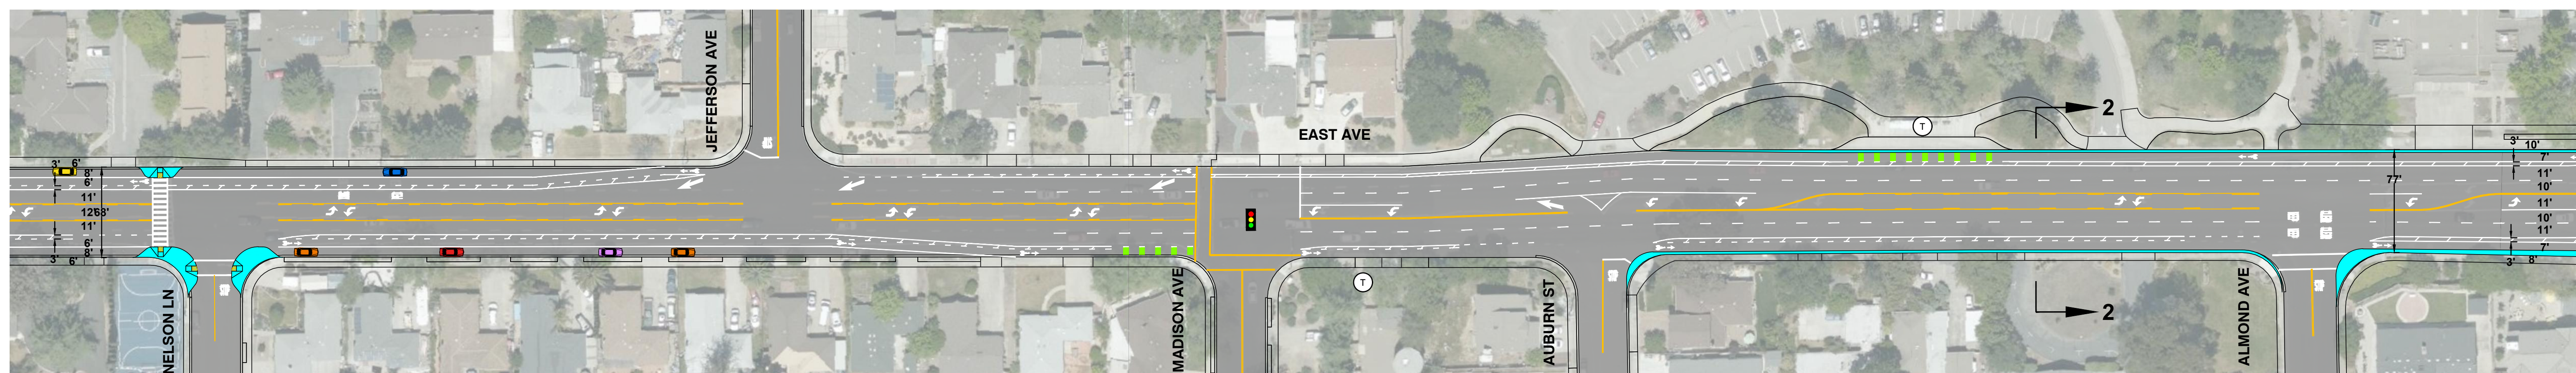

ALTERNATIVE 2

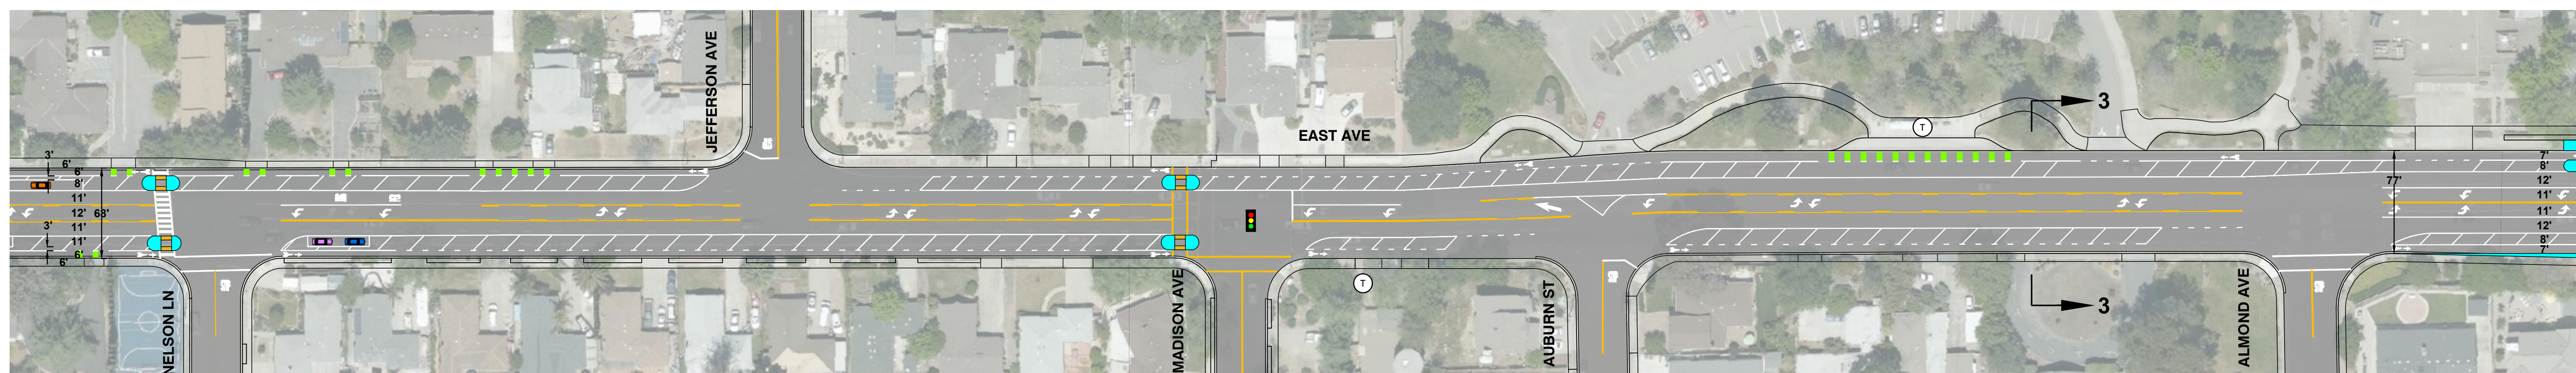


ALTERNATIVE 3


Legend

T = Transit(Bus) Stop


New Sidewalk/Bulbout/Corner Island
Concrete Installation

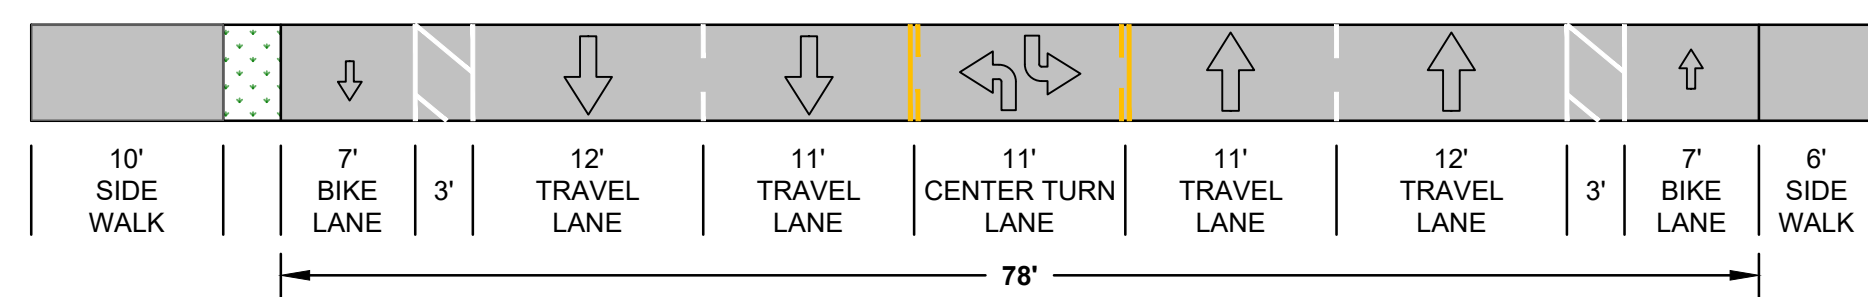


ALTERNATIVE 1

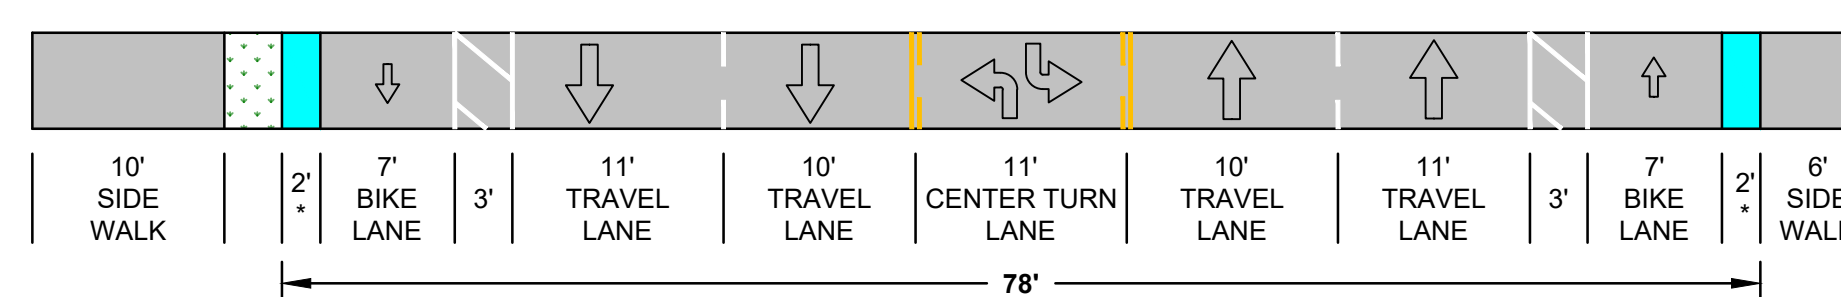


ALTERNATIVE 2

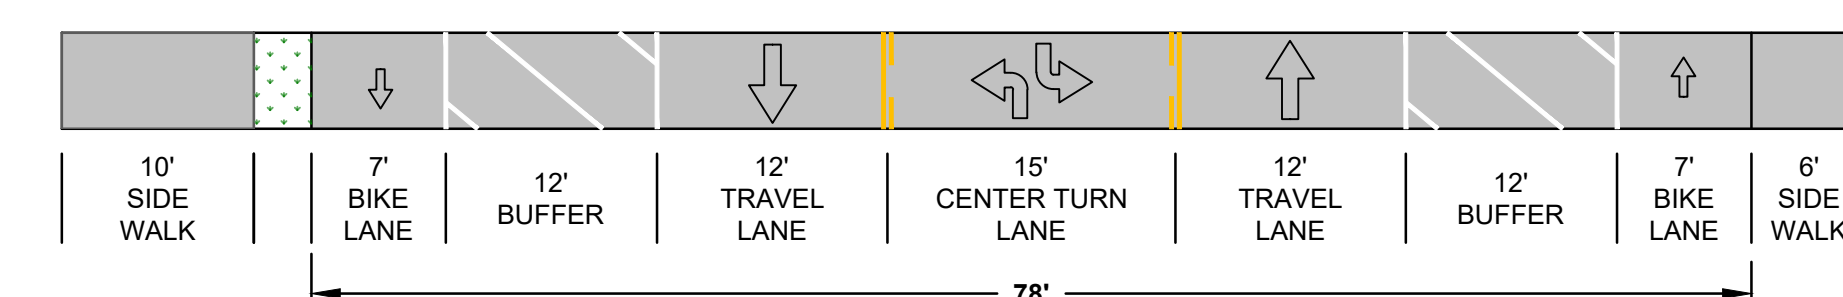

ALTERNATIVE 3

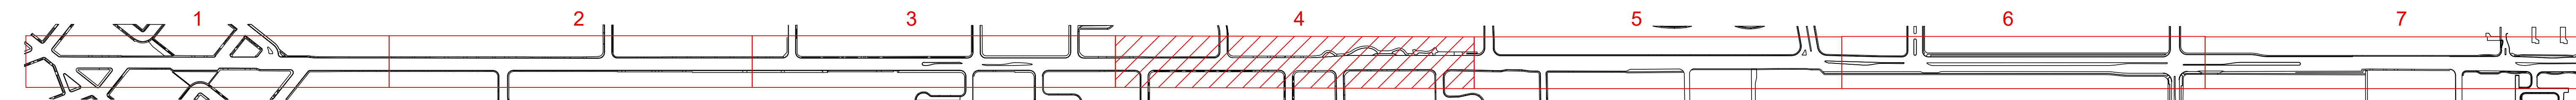


KEY MAP

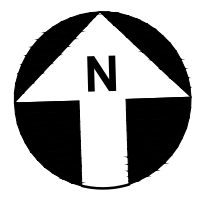

Legend

T = Transit(Bus) Stop

EAST AVENUE CONCEPTUAL ALTERNATIVES

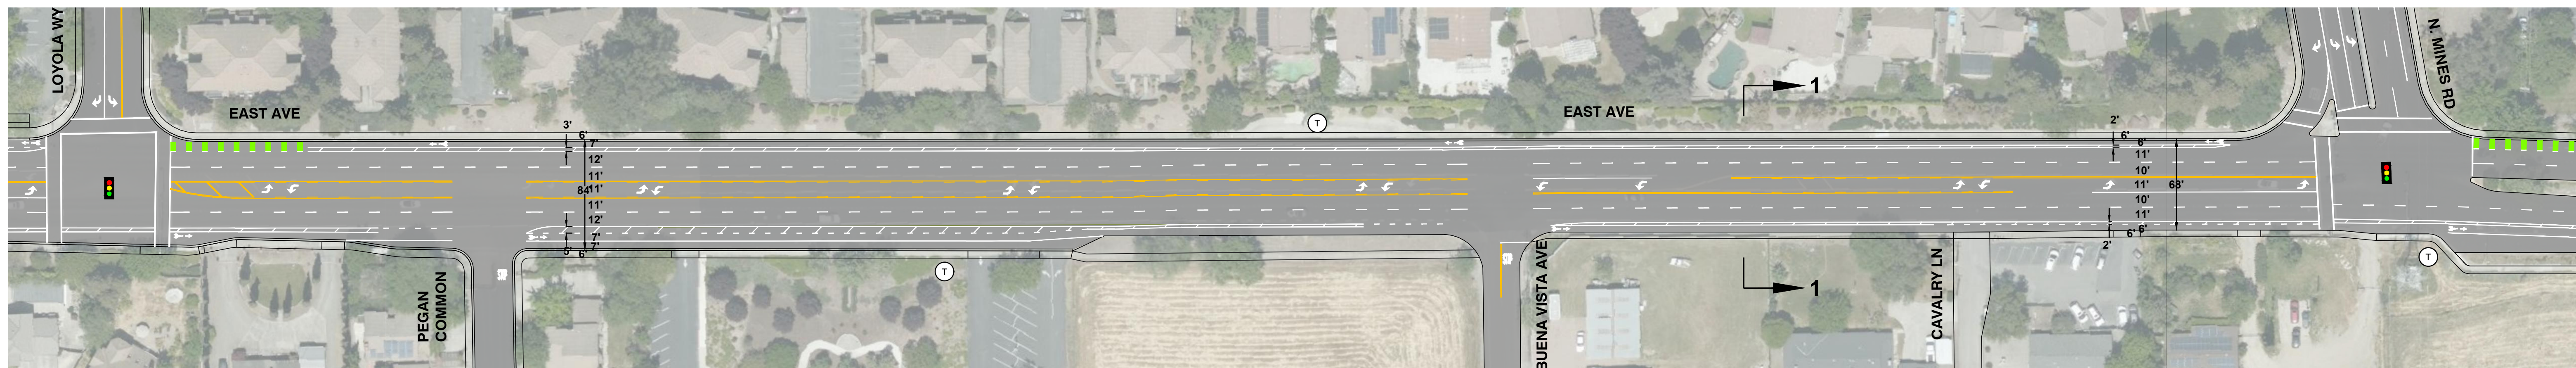

ALTERNATIVE 1



ALTERNATIVE 2




ALTERNATIVE 3


Legend

T Transit(Bus) Stop


New Sidewalk/Bulbout/Corner Island Concrete Installation

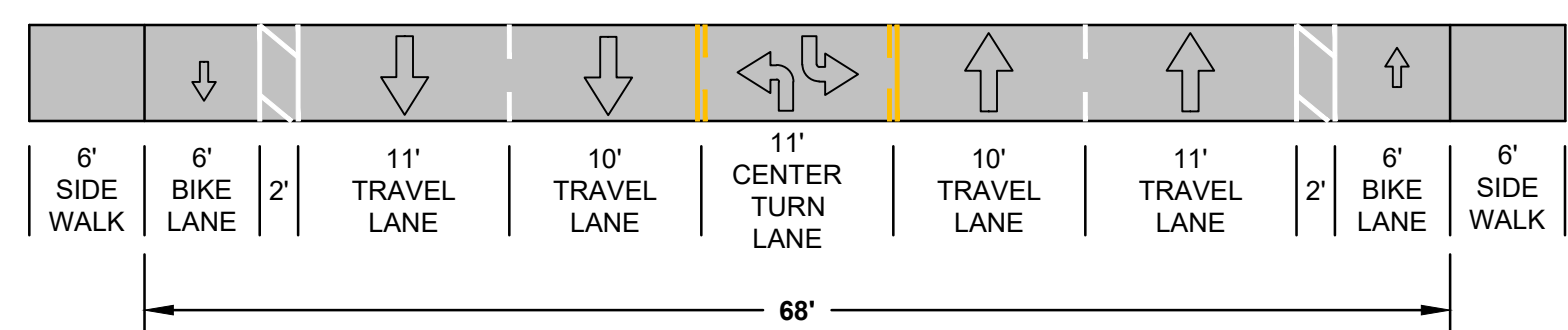


ALTERNATIVE 1

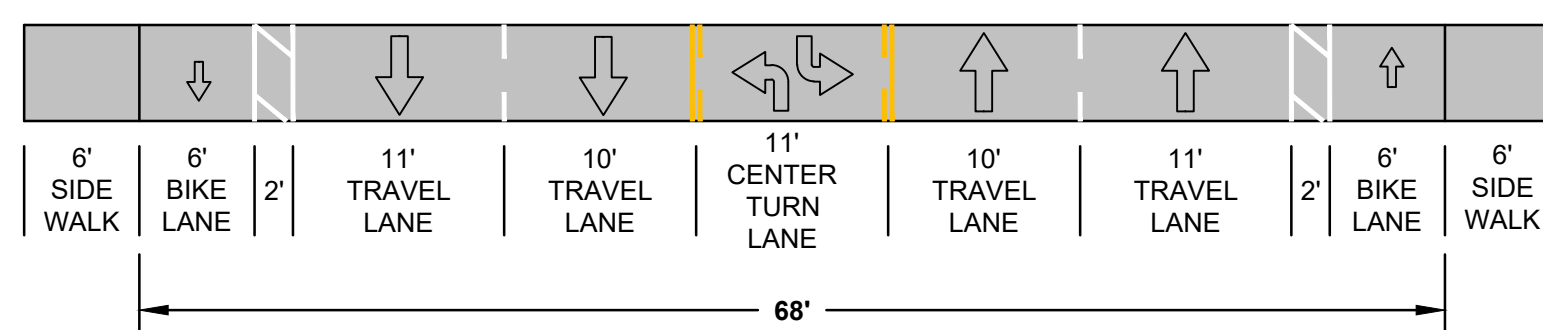


ALTERNATIVE 2

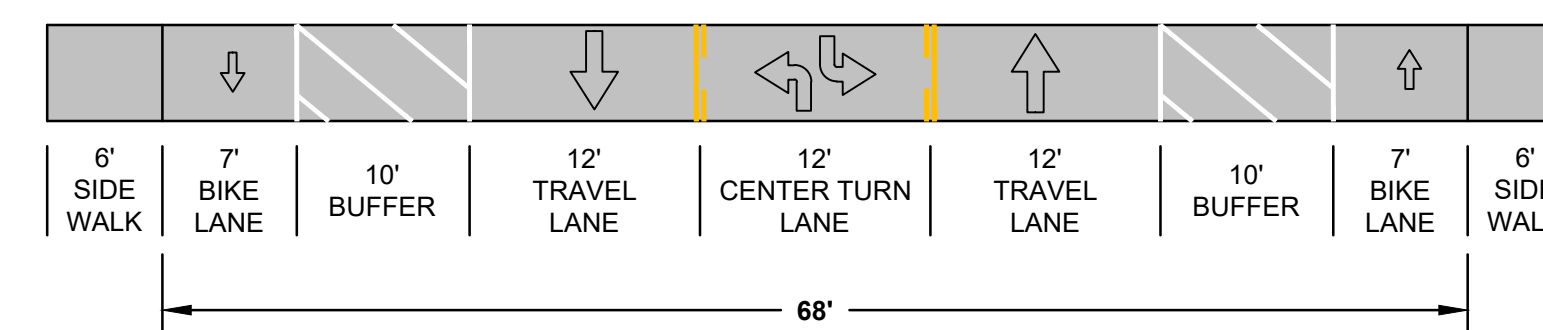

ALTERNATIVE 3

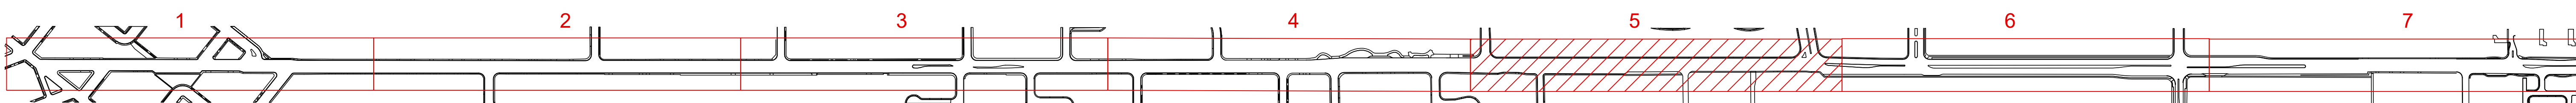


KEY MAP

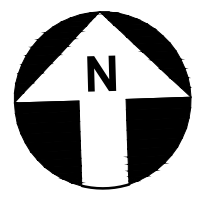


Legend

T = Transit(Bus) Stop


EAST AVENUE CONCEPTUAL ALTERNATIVES

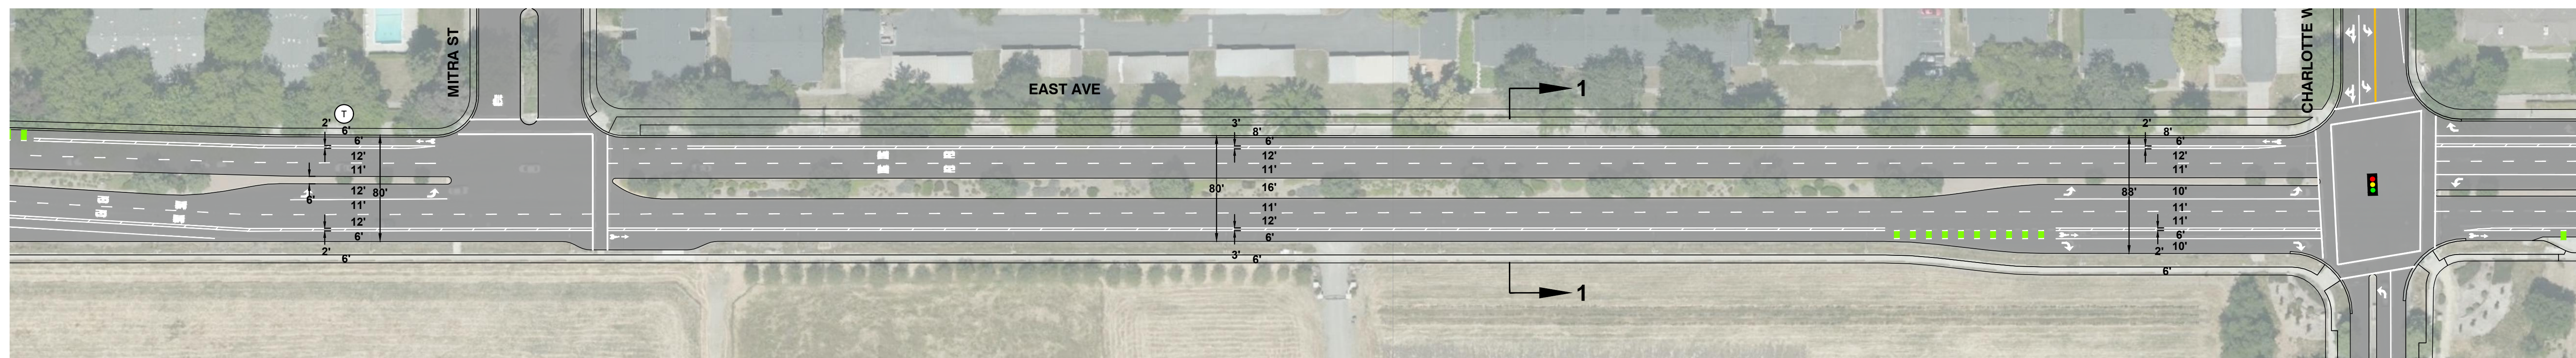

ALTERNATIVE 1

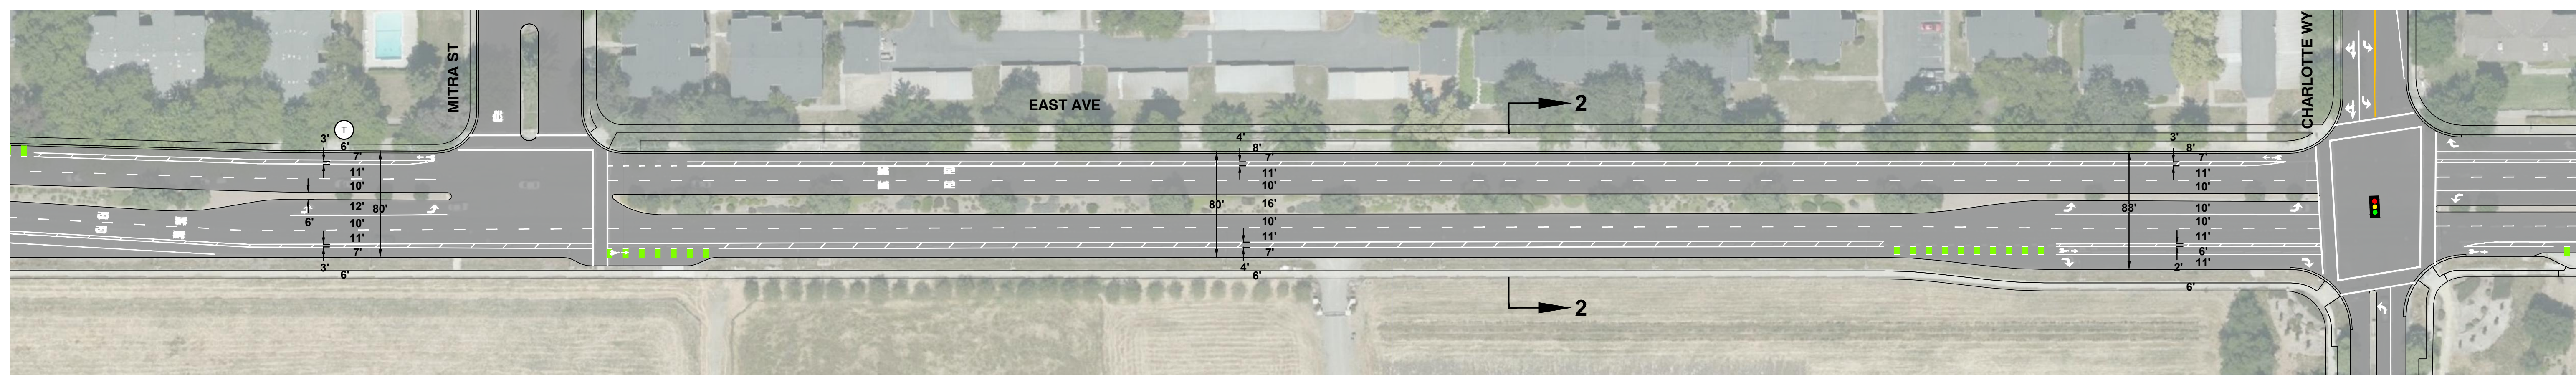

ALTERNATIVE 2

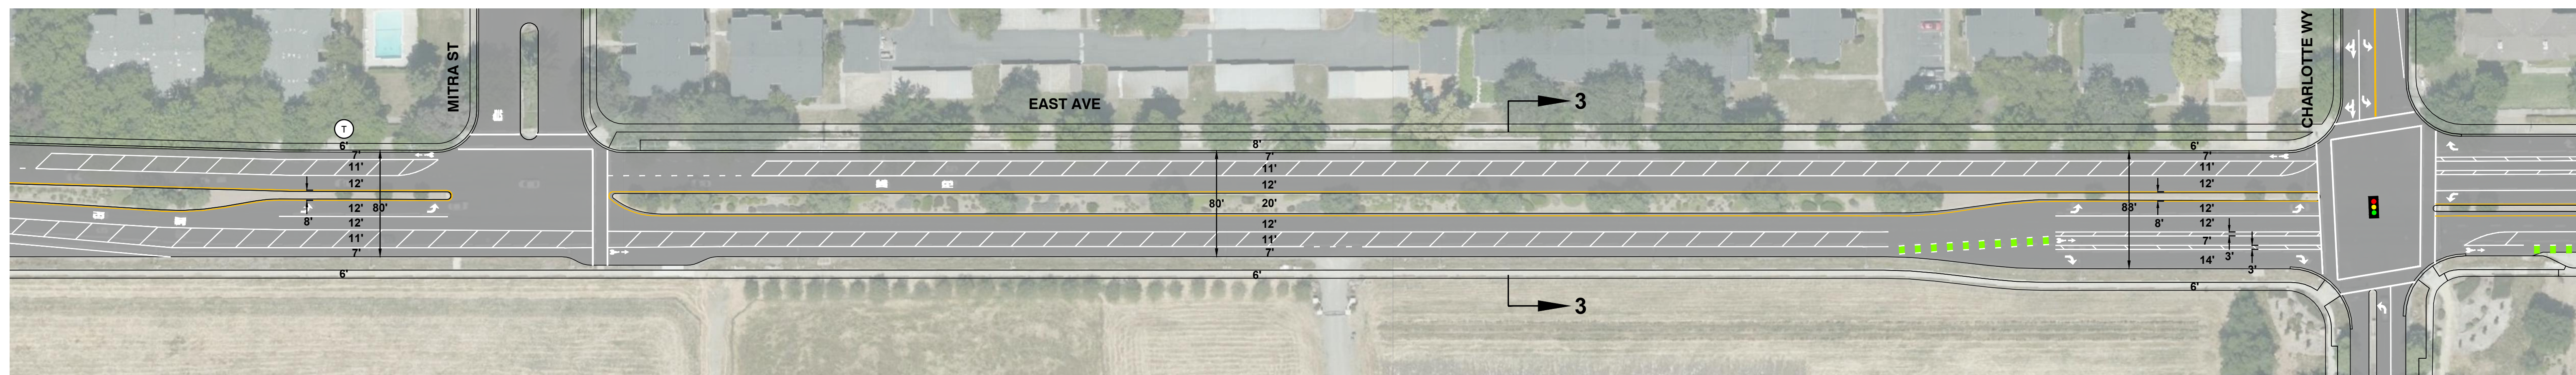


ALTERNATIVE 3


Legend

T Transit(Bus) Stop


New Sidewalk/Bulbout/Corner Island
Concrete Installation

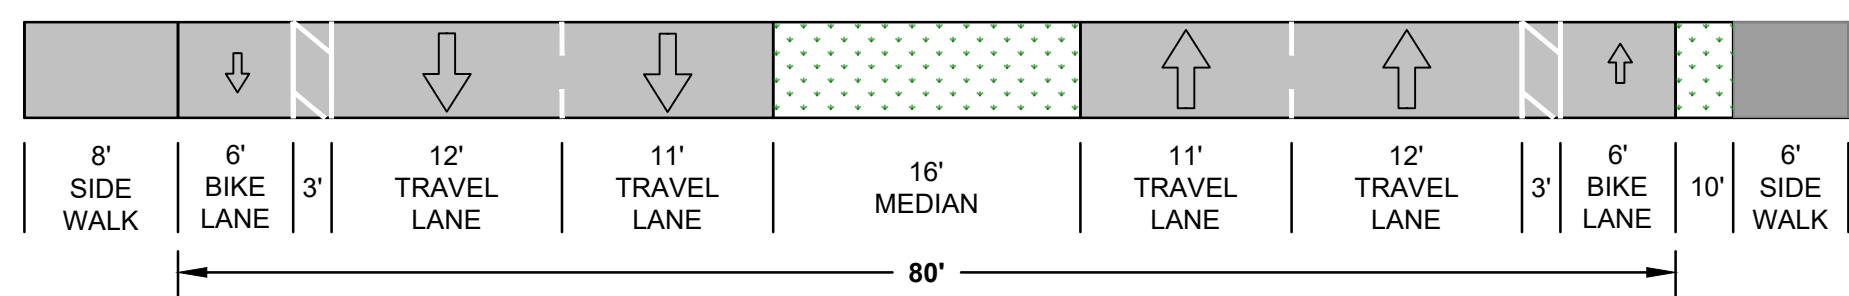


ALTERNATIVE 1

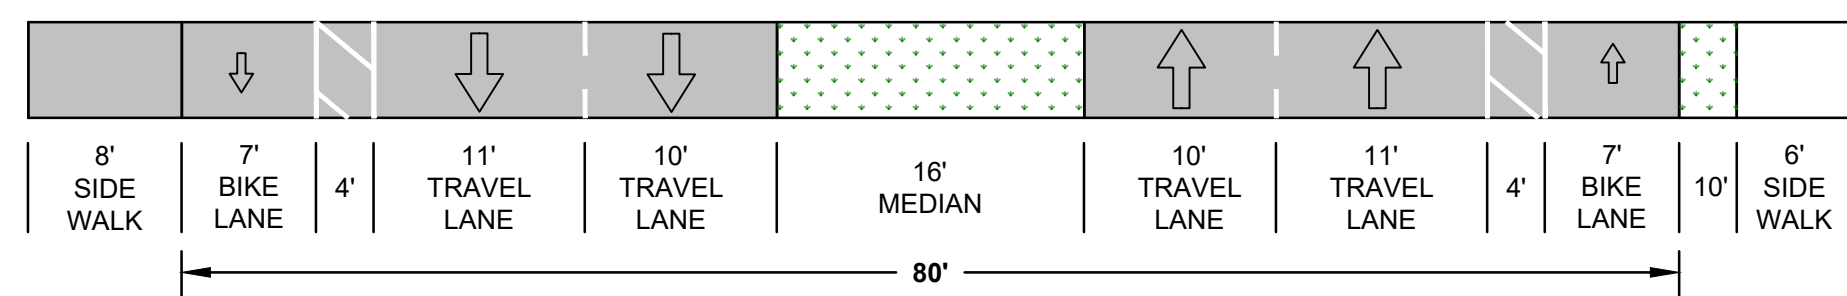


ALTERNATIVE 2

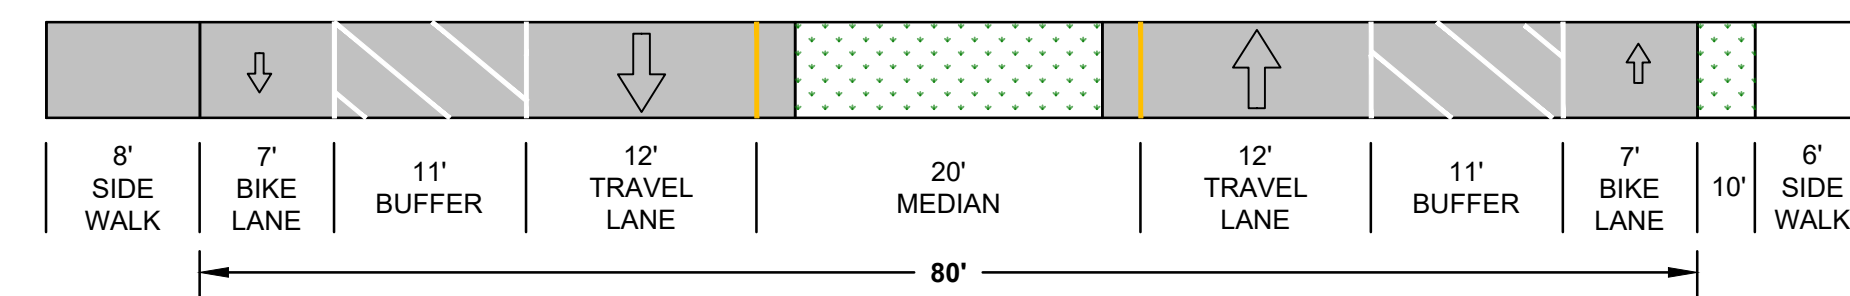

ALTERNATIVE 3

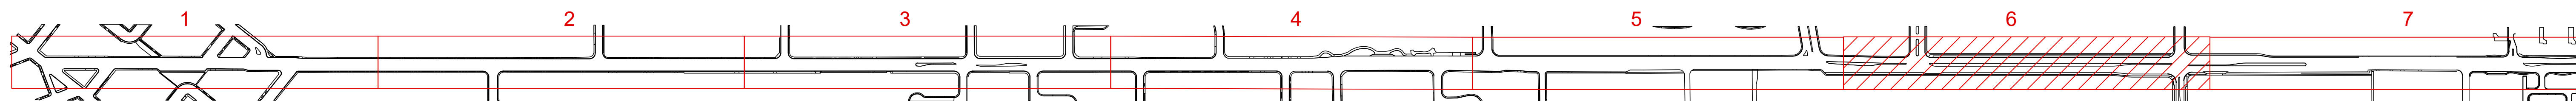


KEY MAP

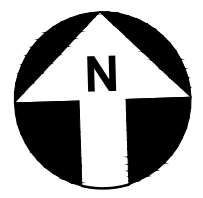


Legend

T = Transit(Bus) Stop


EAST AVENUE CONCEPTUAL ALTERNATIVES

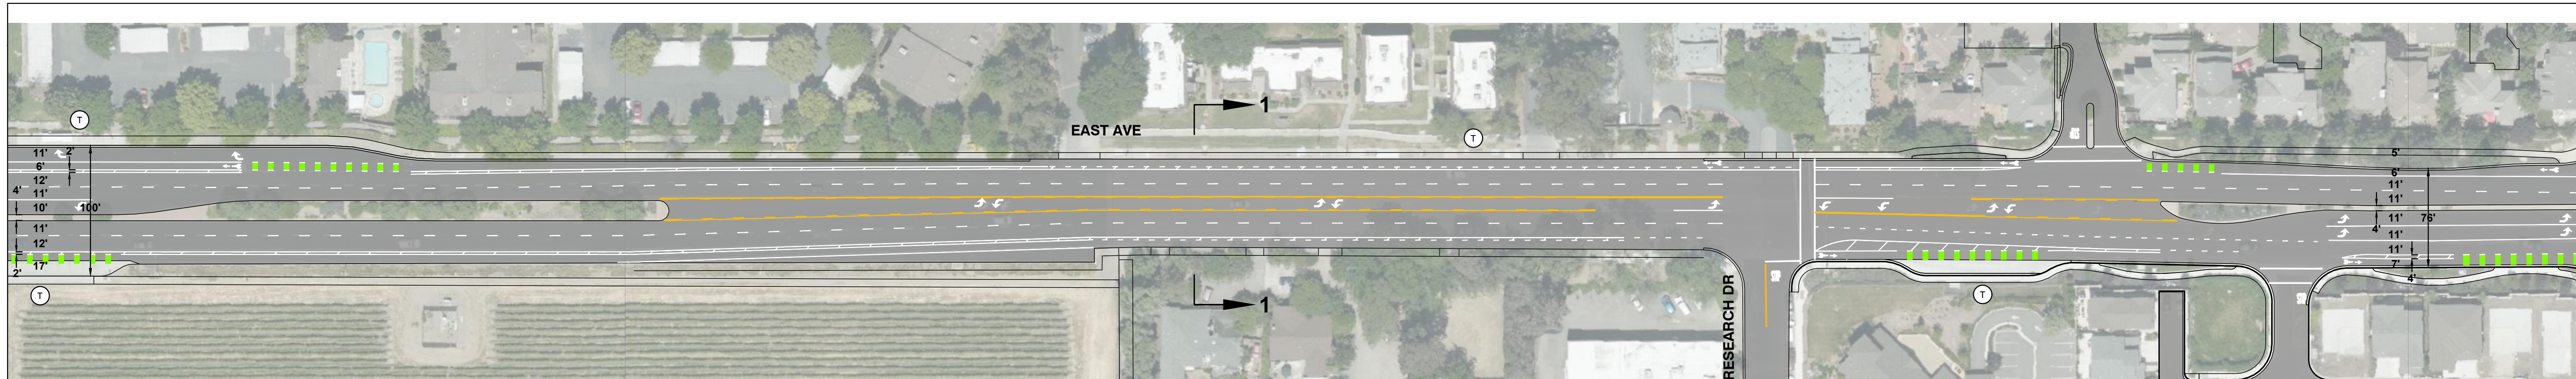

ALTERNATIVE 1

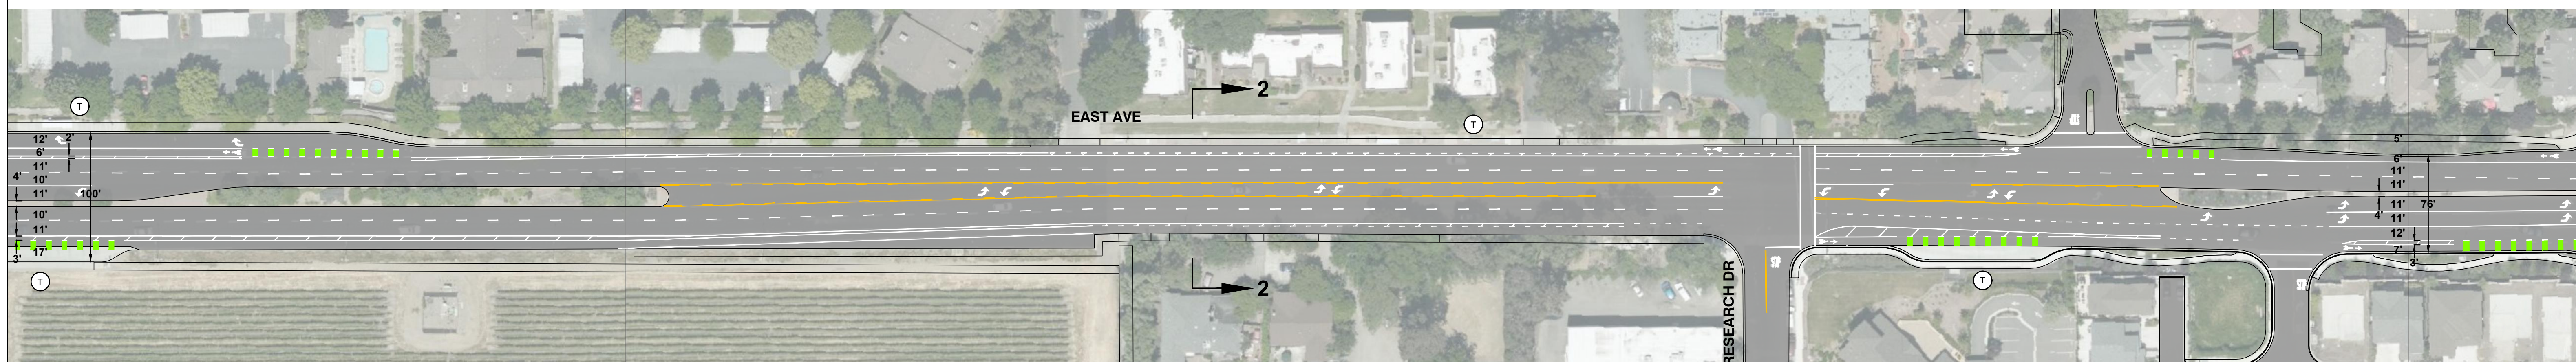

ALTERNATIVE 2

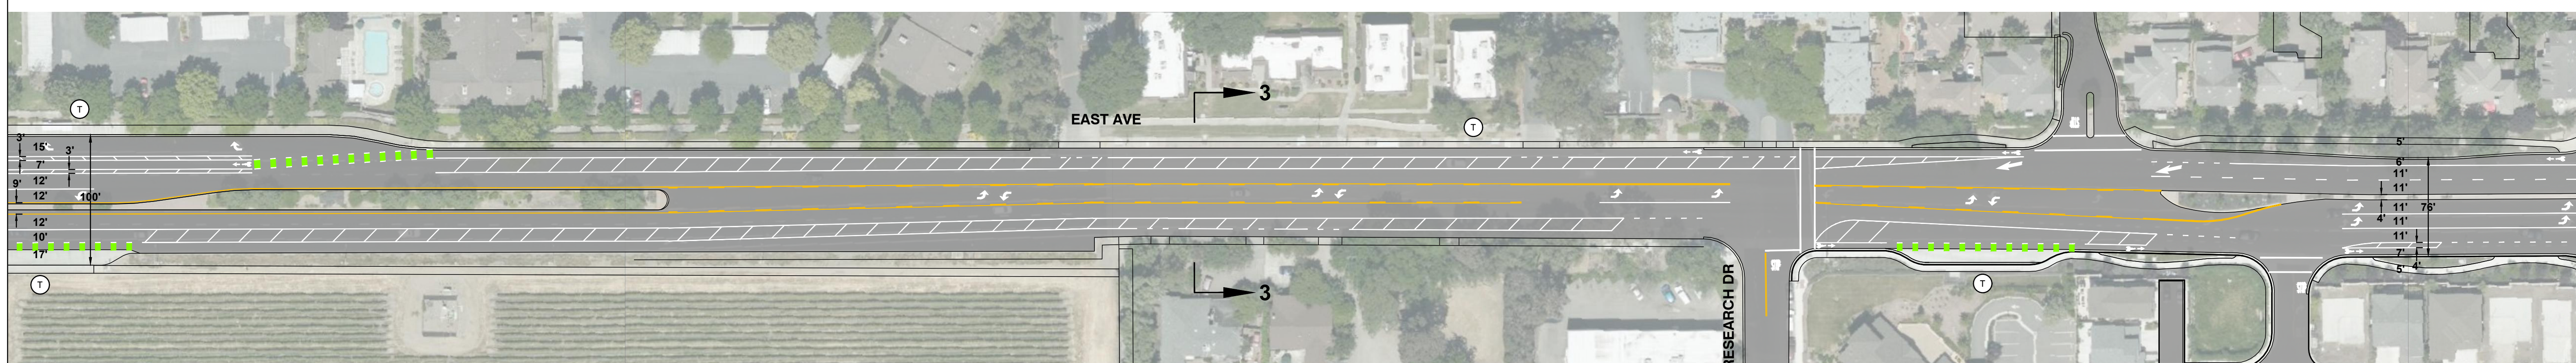


ALTERNATIVE 3


Legend

T Transit(Bus) Stop


New Sidewalk/Bulbout/Corner Island Concrete Installation

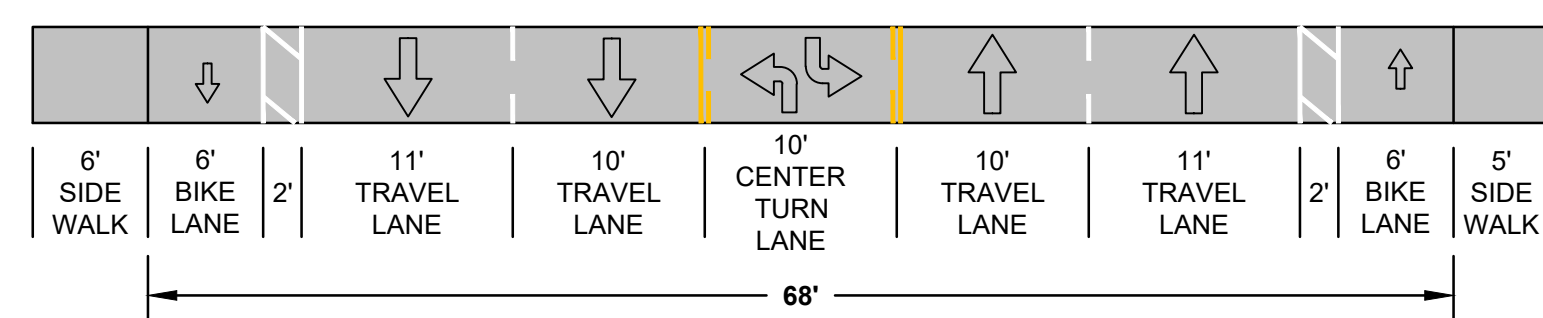


ALTERNATIVE 1

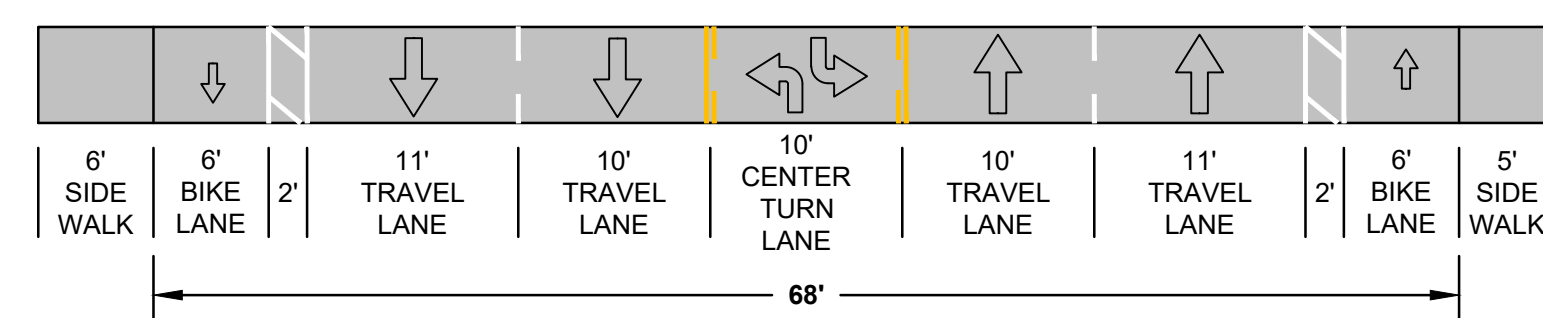

ALTERNATIVE 2

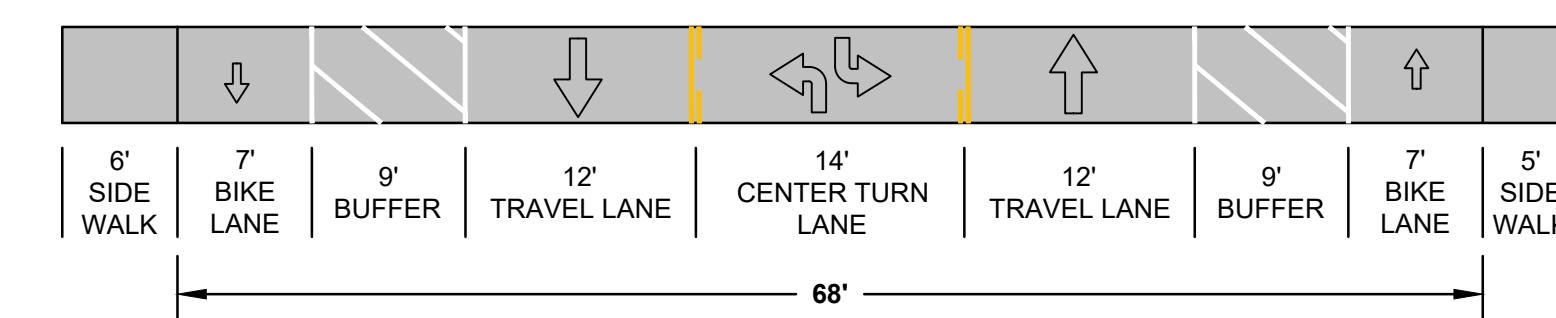

ALTERNATIVE 3

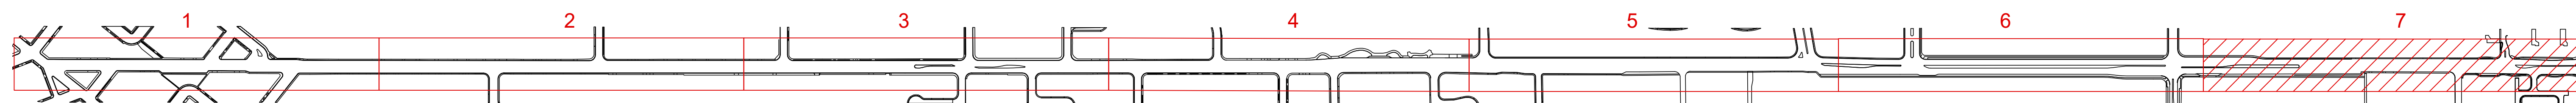

KEY MAP